



# 다산아트홀 조명 회로도

1회로 3Kw / Dimmer, RD 겸용  
DMX 4 Port

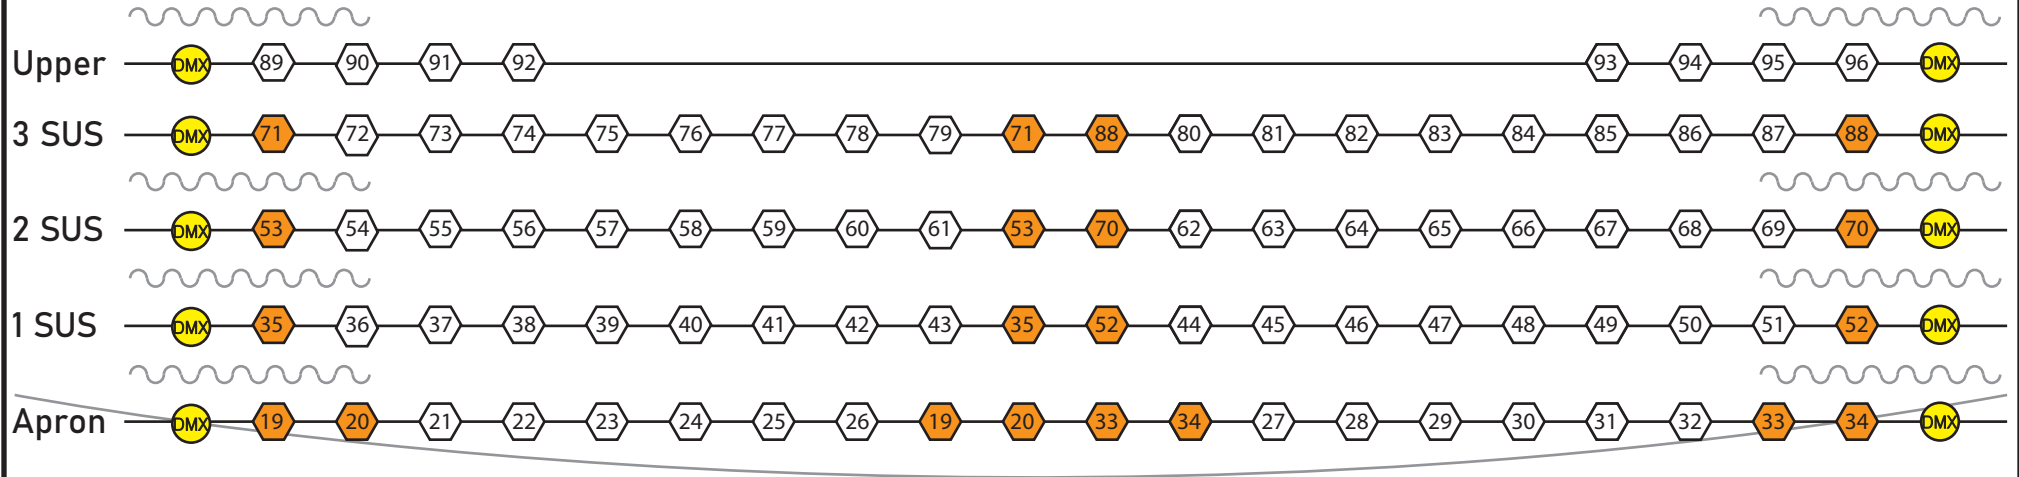


## Ladder

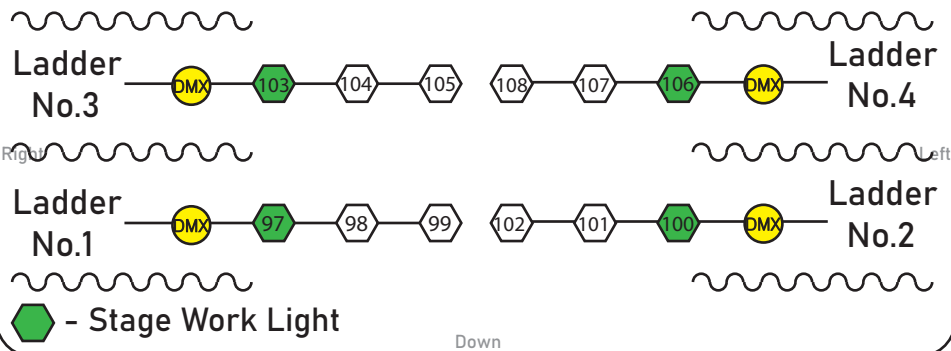

## House Light

- ① 211~217
- ② 221~227
- ③ 231~237
- ④ 241
- ⑤ 311~317
- ⑥ 321~327
- ⑦ 331~337
- ⑧ 341~347
- ⑨ 351~357
- ⑩ 361~367
- ⑪ 371~377
- ⑫ 381~387
- ⑬ 391~397

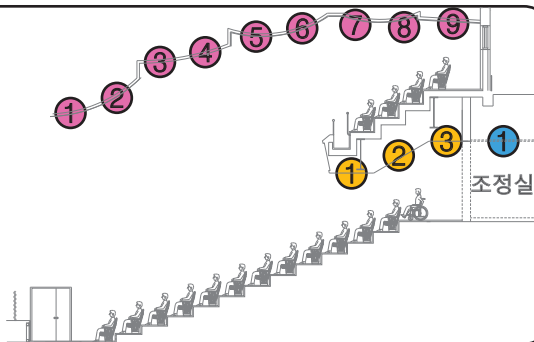

## Floor/Wall

